



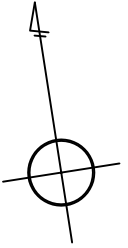

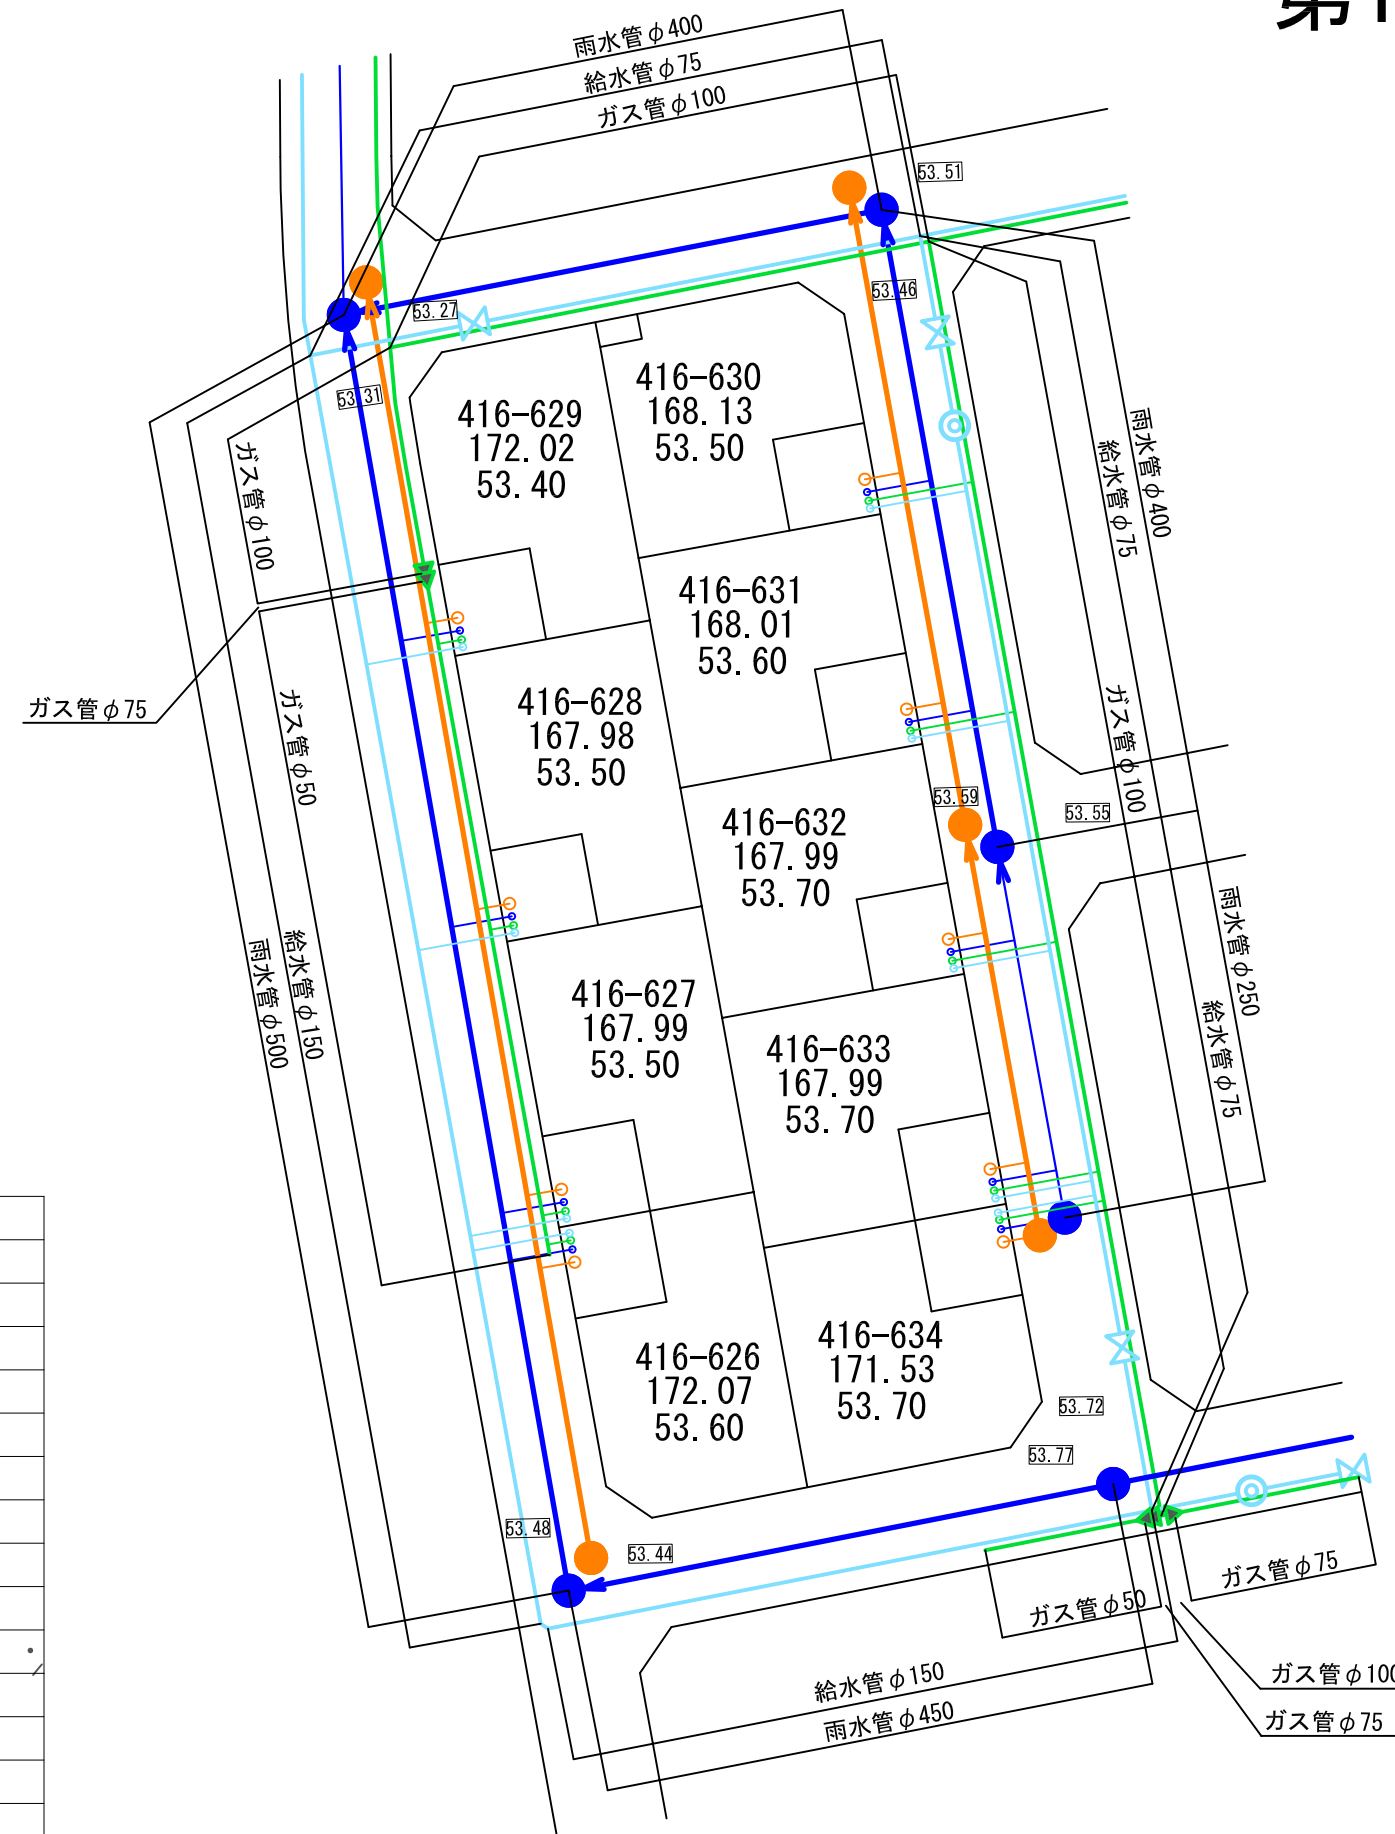


第17期 埋設管配置図


 S=1:1,000



凡 例		
	雨水人孔	
	汚水人孔	
	雨水本管	φ250～φ500
	汚水本管	φ200
	給水本管	φ75～φ150
	ガス本管	PE50A～100A
	雨水樹・取付管	φ150
	汚水樹・取付管	φ150
	給水取付管	φ20
	ガス取付管	PE30A
	消火栓	
[54.03]	道路中心高さ	
416-1	宅地番号	
175.40	面積(m ²)	
50.80	宅盤高さ	