




平面図 S=1:100

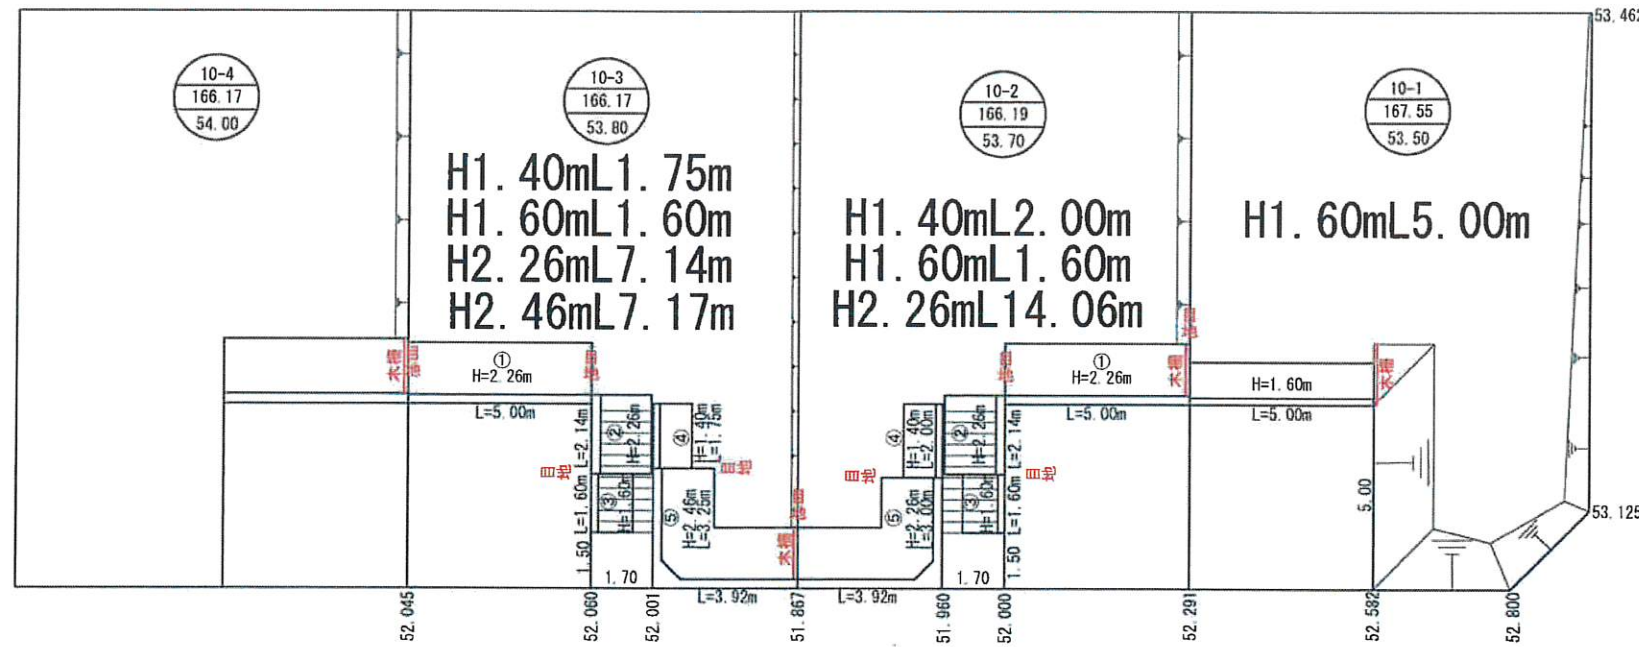


断面図 S=1:50

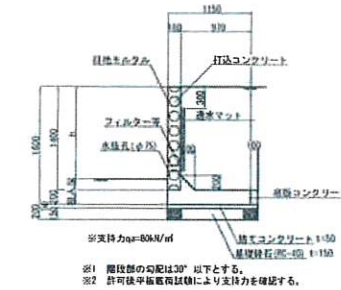


断面図 S=1:50

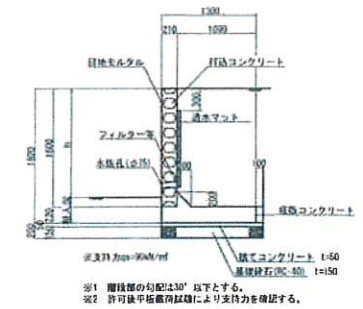

断面図 S=1:50

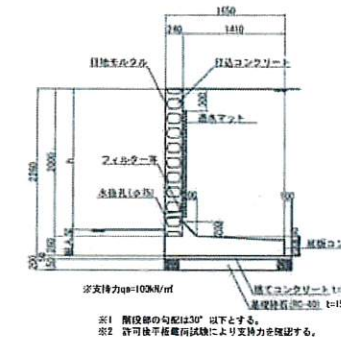


断面図 S=1:50

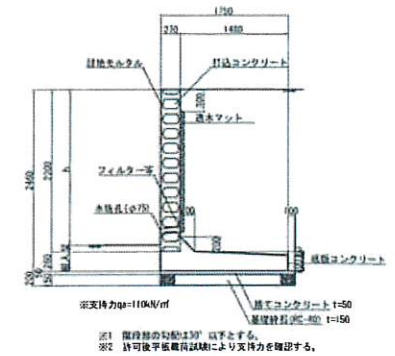

正面図 S=1:100
10-3区画・CP型枠擁壁（切土擁壁）



正面図 S=1:100
10-3区画・CP型枠擁壁（切土擁壁）

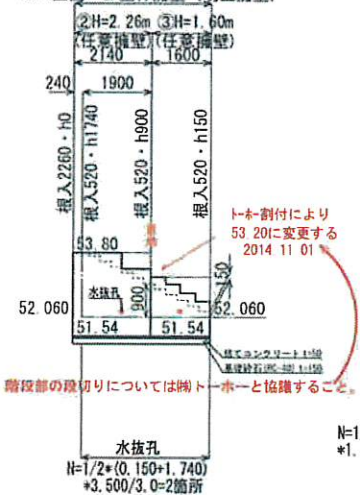

正面図 S=1:100
10-3区画・CP型枠擁壁（切土擁壁）




正面図 S=1:100
10-2区画・CP型枠擁壁（切土擁壁）



正面図 S=1:100
10-2区画・CP型枠擁壁（切土擁壁）




正面図 S=1:100
10-2区画・CP型枠擁壁（切土擁壁）

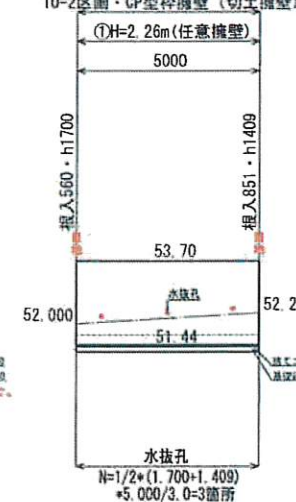


正面図 S=1:100
10-1区画・CP型枠擁壁（切土擁壁）




平面図 S=1:100

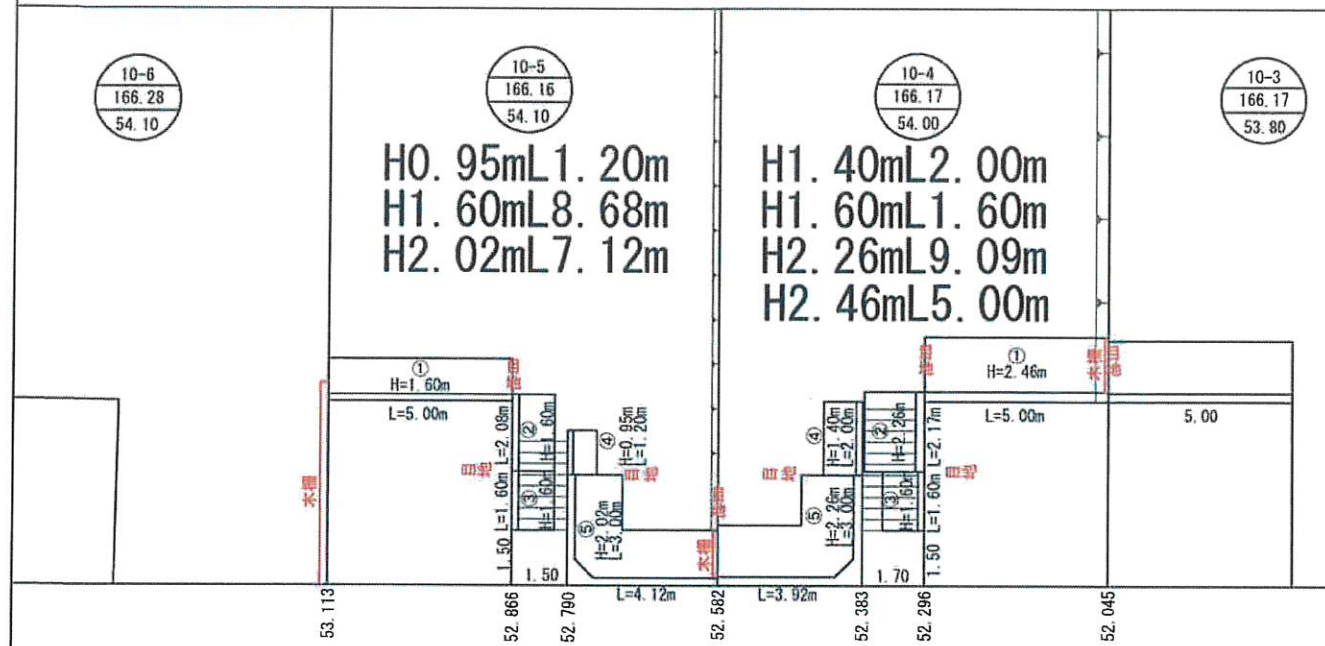


断面図 S=1:50

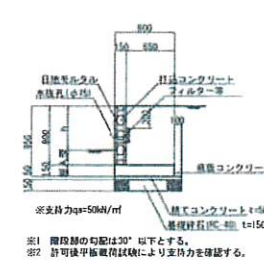


断面図 S=1:50

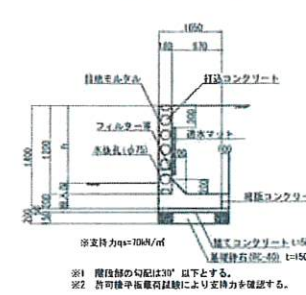


断面図 S=1:50

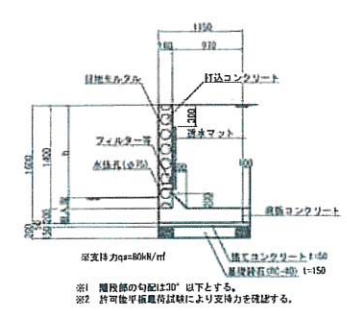


断面図 S=1:50

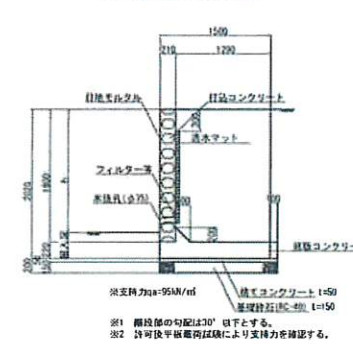


断面図 S=1:50

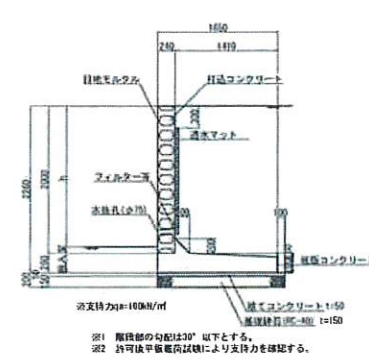

断面図 S=1:50

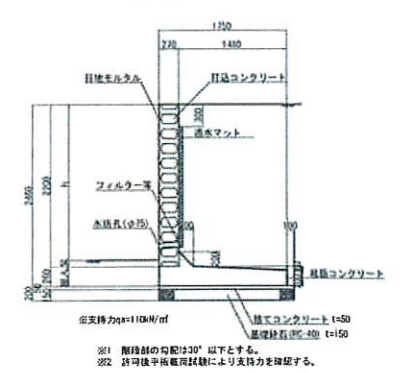

正面図 S=1:100
10-5区画・CP型枠擁壁（切土擁壁）

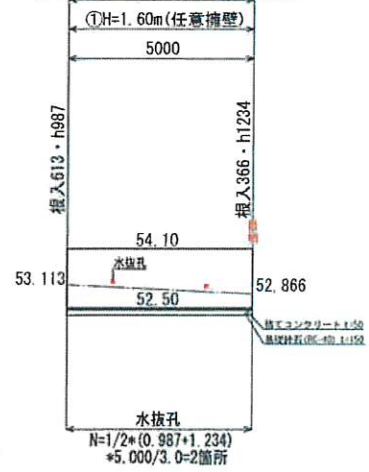


正面図 S=1:100
10-5区画・CP型枠擁壁（切土擁壁）



正面図 S=1:100
10-3区画・CP型枠擁壁（切土擁壁）




正面図 S=1:100
10-4区画・CP型枠擁壁（切土擁壁）

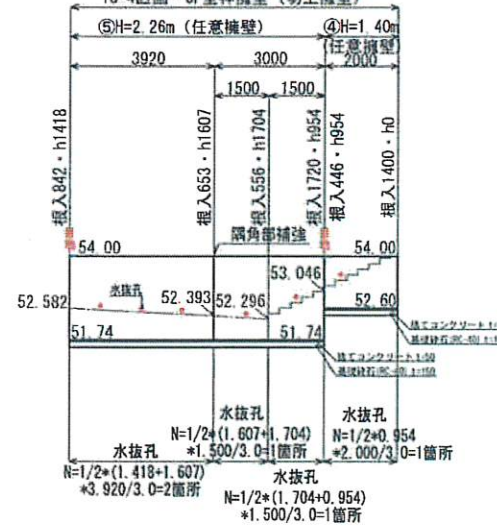


正面図 S=1:100
10-4区画・CP型枠擁壁（切土擁壁）





正面図 S=1:100
10-4区画・CP型枠擁壁（切土擁壁）

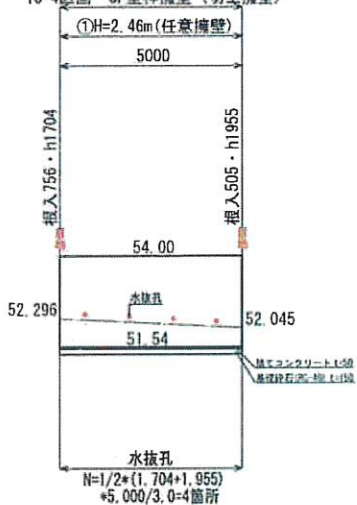

断面配筋図 S=1:25

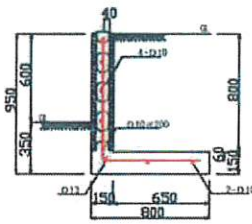


断面配筋図 S=1:25

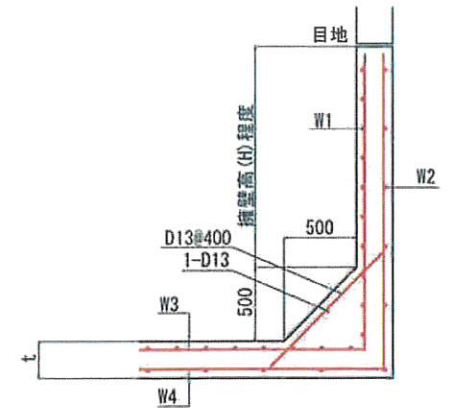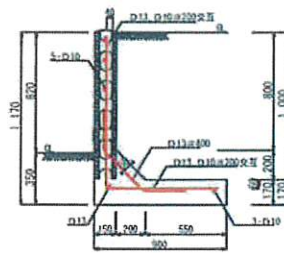


隅角部の配筋

擁壁全高	横筋(W3)	横筋(W4)
1.40m・1.60m	D10@200	
1.82m・2.02m	D16, D13@200交互	D13, D10@200交互
2.26m・2.46m	D16@200	D13@200
2.70m・2.90m	D19, D16@200交互	D16, D10@200交互


断面配筋図 S=1:25

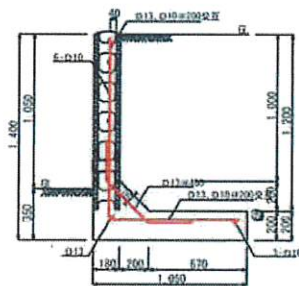


断面配筋図 S=1:25

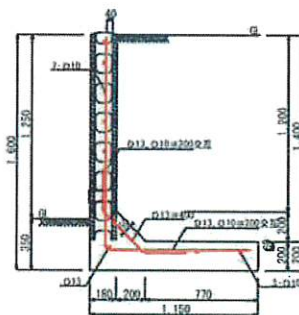


断面配筋図 S=1:25

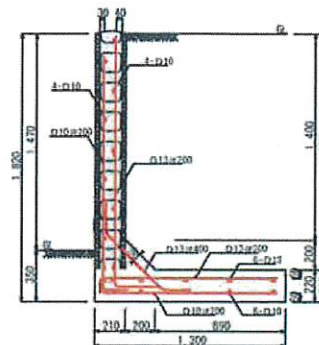


断面配筋図 S=1:25

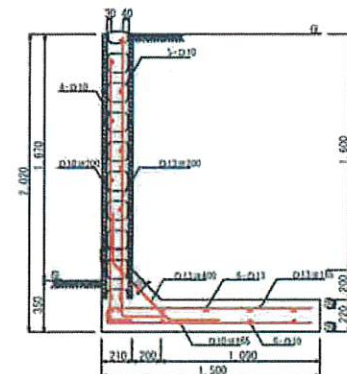


断面配筋図 S=1:25

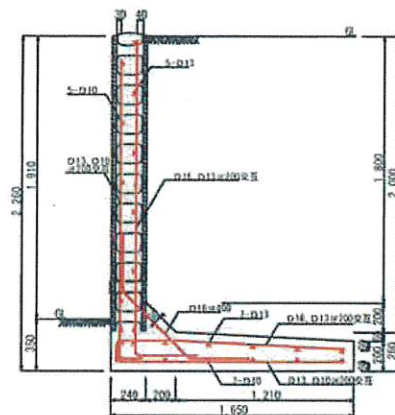

断面配筋図 S=1:25

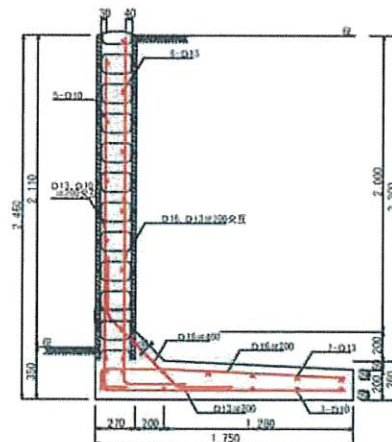

断面配筋図 S=1:25

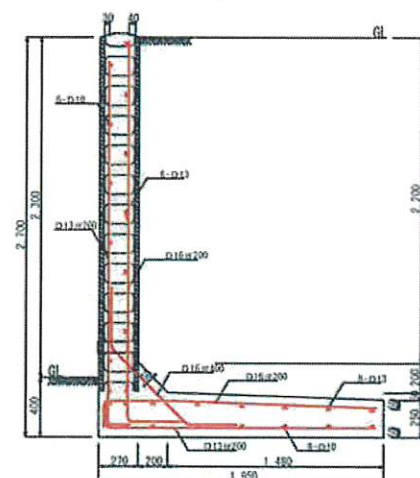

断面配筋図 S=1:25

