


# 1 工区：第 10 期求積図

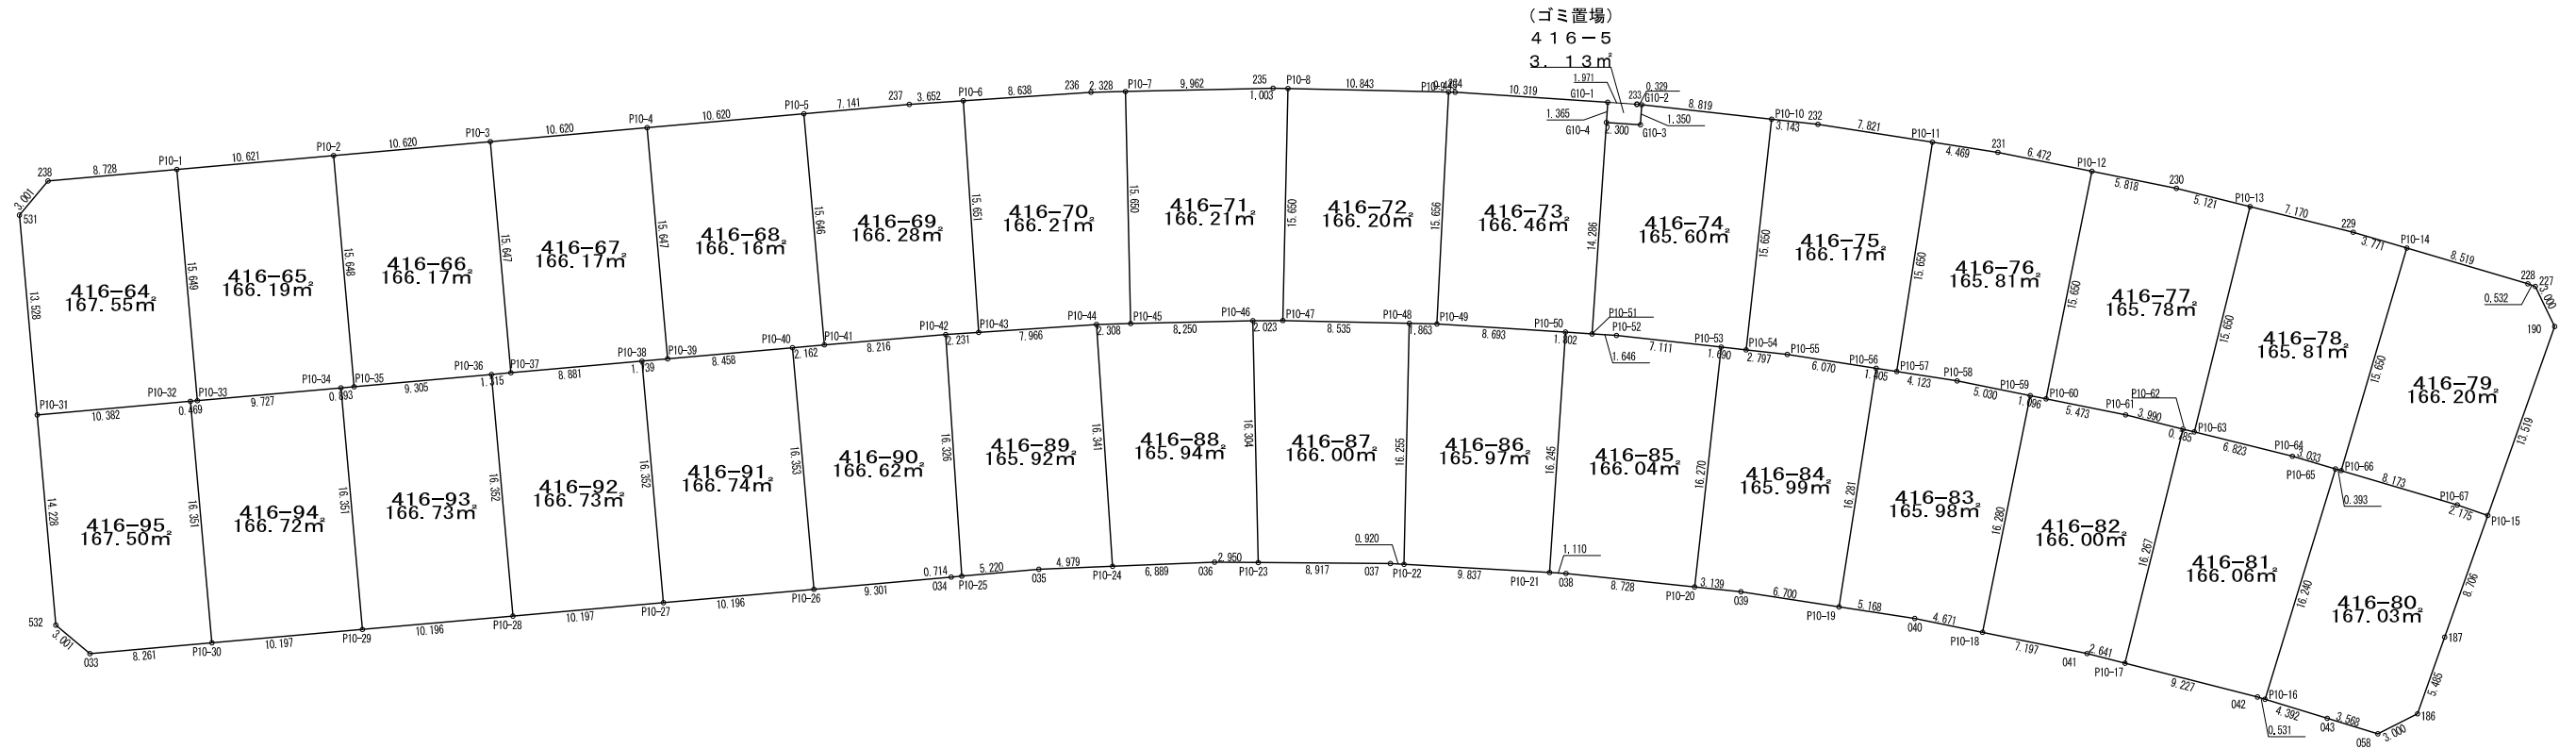

S=1:300



地番	面積
416-64	167.552300625 m <sup>2</sup>
416-65	166.194988000 m <sup>2</sup>
416-66	166.179047500 m <sup>2</sup>
416-67	166.171074000 m <sup>2</sup>
416-68	166.168513000 m <sup>2</sup>
416-69	166.283038300 m <sup>2</sup>
416-70	166.213797100 m <sup>2</sup>
416-71	166.213806700 m <sup>2</sup>
416-72	166.207047000 m <sup>2</sup>
416-73	166.467631050 m <sup>2</sup>
416-74	165.600075880 m <sup>2</sup>
416-75	166.174405000 m <sup>2</sup>
416-76	165.813803750 m <sup>2</sup>
416-77	165.785294050 m <sup>2</sup>
416-78	165.810316850 m <sup>2</sup>
416-79	166.203906470 m <sup>2</sup>
416-80	167.034031395 m <sup>2</sup>
416-81	166.062260800 m <sup>2</sup>
416-82	166.000267200 m <sup>2</sup>
416-83	165.985324450 m <sup>2</sup>
416-84	165.990950450 m <sup>2</sup>
416-85	166.040184850 m <sup>2</sup>
416-86	165.978340500 m <sup>2</sup>
416-87	166.003637100 m <sup>2</sup>
416-88	165.942894200 m <sup>2</sup>
416-89	165.920789650 m <sup>2</sup>
416-90	166.623135300 m <sup>2</sup>
416-91	166.741512500 m <sup>2</sup>
416-92	166.739728500 m <sup>2</sup>
416-93	166.731083000 m <sup>2</sup>
416-94	166.724258500 m <sup>2</sup>
416-95	167.507100915 m <sup>2</sup>

