
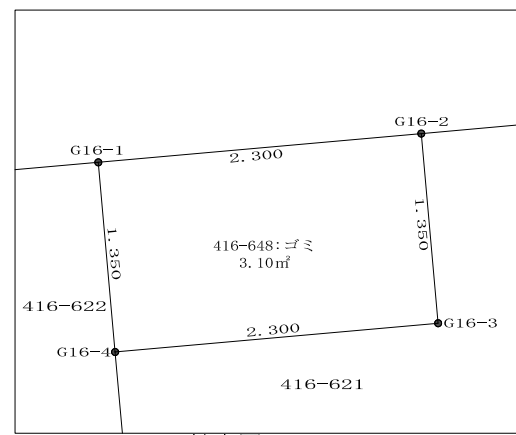


S=1:300

### 5工区：第16期求積図

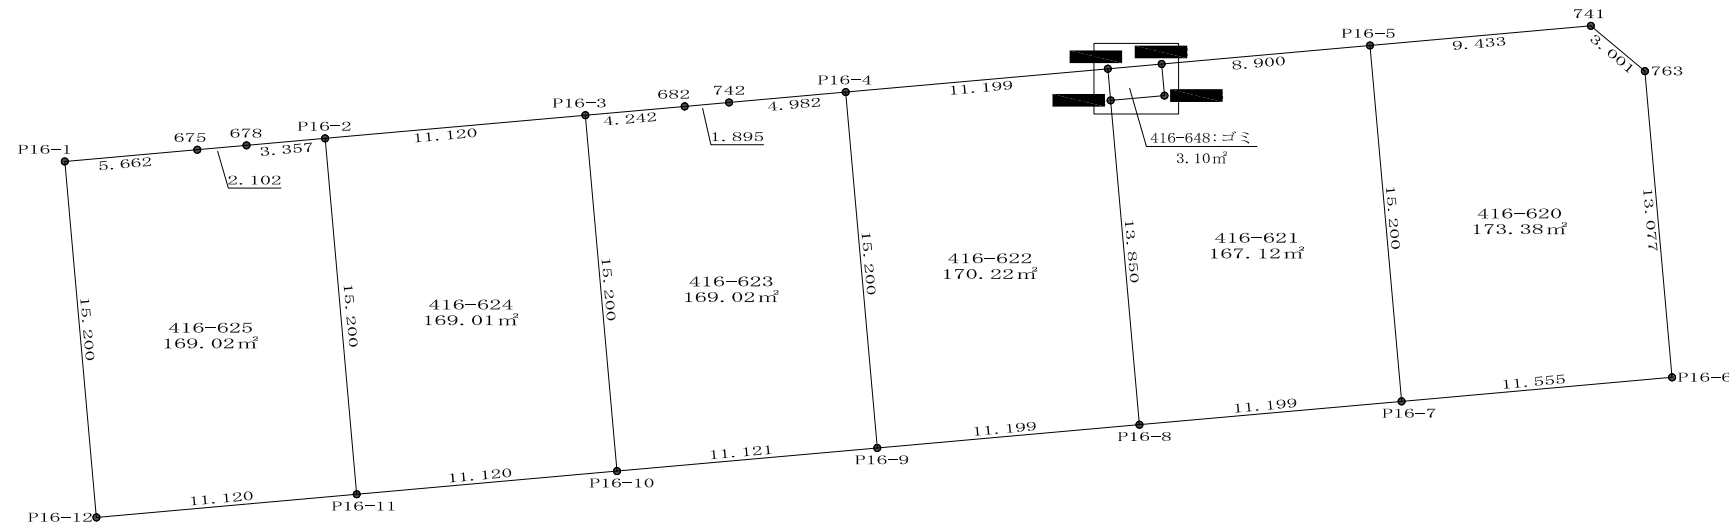

拡大図 S=1:50

座標求積表

416-625						
地番	No.	標識	X	Y	辺長	点間No.
P16-2	678		-49622.5465	34584.5025	3.357	678
	675		-49622.8436	34581.1588	2.102	675
P16-1	675		-49623.0297	34579.0651	5.662	P16-1
	678		-49623.5308	34573.4254	15.200	P16-12
P16-12	678		-49638.6710	34574.7710	11.120	P16-11
	675		-49637.6867	34585.8474	15.200	P16-2
倍面積			338.05648225	面積	169.028241125	
				地積	169.02 m <sup>2</sup>	

416-624						
地番	No.	標識	X	Y	辺長	点間No.
P16-3	742		-49621.5623	34595.5784	11.120	P16-2
	678		-49622.5465	34584.5025	15.200	P16-11
P16-11	678		-49637.6867	34585.8474	11.120	P16-10
	742		-49636.7025	34596.9234	15.200	P16-3
倍面積			338.03159596	面積	169.015797980	
				地積	169.01 m <sup>2</sup>	

416-623						
地番	No.	標識	X	Y	辺長	点間No.
P16-4	742		-49620.5781	34606.6544	4.982	742
	682		-49621.0191	34601.6915	1.895	682
P16-3	682		-49621.1869	34599.8037	4.242	P16-3
	742		-49621.5623	34595.5784	15.200	P16-10
P16-10	742		-49636.7025	34596.9234	11.121	P16-9
	682		-49635.7182	34608.0004	15.200	P16-4
倍面積			338.04800466	面積	169.024002330	
				地積	169.02 m <sup>2</sup>	

416-622						
地番	No.	標識	X	Y	辺長	点間No.
G16-4	G16-1		-49620.9316	34617.9290	1.350	G16-1
	G16-1		-49619.5869	34617.8095	11.199	P16-4
P16-4	G16-1		-49620.5781	34606.6544	15.200	P16-9
	G16-4		-49635.7182	34608.0004	11.199	P16-8
P16-8	G16-4		-49634.7270	34619.1554	13.850	G16-4
	G16-1		-49633.7357	34630.3104	15.200	P16-5
倍面積			340.44476651	面積	170.222383255	
				地積	170.22 m <sup>2</sup>	

416-621						
地番	No.	標識	X	Y	辺長	点間No.
P16-5	G16-2		-49618.5956	34628.9654	8.900	G16-2
	G16-2		-49619.3833	34620.1004	1.350	G16-3
G16-3	G16-2		-49620.7280	34620.2199	2.300	G16-4
	G16-4		-49620.9316	34617.9290	13.850	P16-8
P16-8	G16-4		-49634.7270	34619.1554	11.199	P16-7
	G16-2		-49633.7357	34630.3104	15.200	P16-5
倍面積			334.24790125	面積	167.123950625	
				地積	167.12 m <sup>2</sup>	

416-620						
地番	No.	標識	X	Y	辺長	点間No.
763	741		-49619.6868	34640.6629	3.001	741
	741		-49617.7607	34638.3613	9.433	P16-5
P16-5	741		-49618.5956	34628.9654	15.200	P16-7
	741		-49633.7357	34630.3104	11.555	P16-6
P16-6	741		-49632.7130	34641.8200	13.077	763
	741		-49632.7130	34641.8200	13.077	763
倍面積			346.76242227	面積	173.381211135	
				地積	173.38 m <sup>2</sup>	

416-648:ゴミ						
地番	No.	標識	X	Y	辺長	点間No.
G16-1	G16-2		-49619.5869	34617.8095	2.300	G16-2
	G16-2		-49619.3833	34620.1004	1.350	G16-3
G16-2	G16-2		-49619.3833	34620.1004	1.350	G16-3
	G16-3		-49620.7280	34620.2199	2.300	G16-4
G16-3	G16-3		-49620.7280	34620.2199	2.300	G16-4
	G16-4		-49620.9316	34617.9290	1.350	G16-1
倍面積			-6.20980686	面積	3.104903430	
				地積	3.10 m <sup>2</sup>	