


5工区：第32期求積図

S=1:250

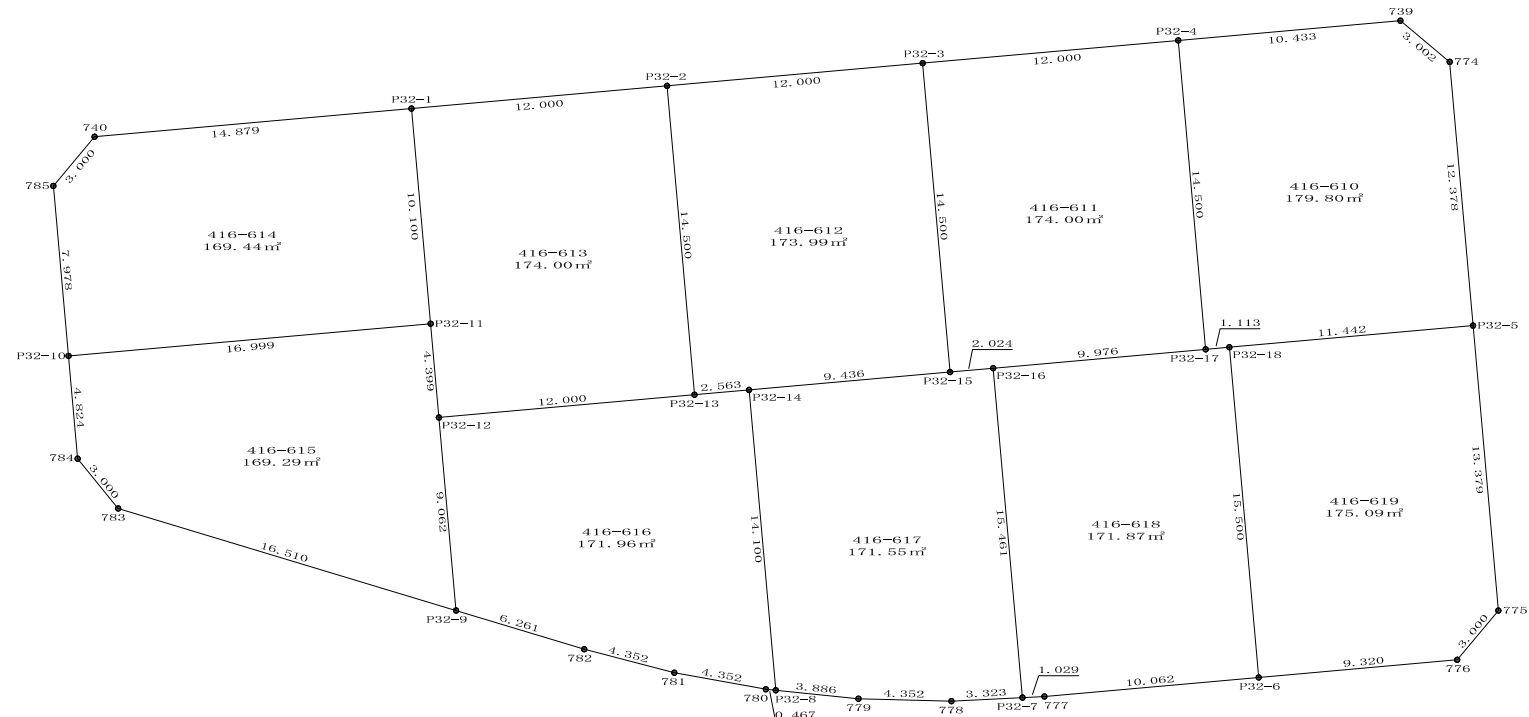

座標求積表

416-614					
No.	標識	X	Y	辺長	点間No.
P32-1		-49615.5372	34663.3844	14.879	740
740		-49616.8541	34648.5640	3.000	785
785		-49619.1551	34646.6388	7.978	P32-10
P32-10		-49627.1019	34647.3453	16.999	P32-11
P32-11		-49625.5980	34664.2780	10.100	P32-1
倍面積		338.89681815	面積	169.448409075	
			地積	169.44	m <sup>2</sup>

416-613					
No.	標識	X	Y	辺長	点間No.
P32-2		-49614.4751	34675.3374	12.000	P32-1
P32-1		-49615.5372	34663.3844	10.100	P32-11
P32-11		-49625.5980	34664.2780	4.399	P32-12
P32-12		-49629.9800	34664.6680	12.000	P32-13
P32-13		-49628.9180	34676.6210	14.500	P32-2
倍面積		348.00522366	面積	174.002611830	
			地積	174.00	m <sup>2</sup>

416-612					
No.	標識	X	Y	辺長	点間No.
P32-3		-49613.4130	34687.2904	12.000	P32-2
P32-2		-49614.4751	34675.3374	14.500	P32-13
P32-13		-49628.9180	34676.6210	2.563	P32-14
P32-14		-49628.6910	34679.1740	9.436	P32-15
P32-15		-49627.8560	34688.5730	14.500	P32-3
倍面積		347.98233446	面積	173.991167230	
			地積	173.99	m <sup>2</sup>

416-611					
No.	標識	X	Y	辺長	点間No.
P32-4		-49612.3510	34699.2434	12.000	P32-3
P32-3		-49613.4130	34687.2904	14.500	P32-15
P32-15		-49627.8560	34688.5730	2.024	P32-16
P32-16		-49627.6770	34690.5890	9.976	P32-17
P32-17		-49626.7940	34700.5260	14.500	P32-4
倍面積		348.00000540	面積	174.000002700	
			地積	174.00	m <sup>2</sup>

416-610					
No.	標識	X	Y	辺長	点間No.
774		-49613.3539	34711.9369	3.002	739
739		-49611.4276	34709.6350	10.433	P32-4
P32-4		-49612.3510	34699.2434	14.500	P32-17
P32-17		-49626.7940	34700.5260	1.113	P32-18
P32-18		-49626.6960	34701.6350	11.442	P32-5
P32-5		-49625.6829	34713.0322	12.378	774
倍面積		359.60134443	面積	179.800672215	
			地積	179.80	m <sup>2</sup>

416-619					
No.	標識	X	Y	辺長	点間No.
P32-5		-49625.6829	34713.0322	11.442	P32-18
P32-18		-49626.6960	34701.6350	15.500	P32-6
P32-6		-49642.1350	34703.0074	9.320	776
776		-49641.3101	34712.2908	3.000	775
775		-49639.0094	34714.2161	13.379	P32-5
倍面積		350.19502604	面積	175.097513020	
			地積	175.09	m <sup>2</sup>

416-618					
No.	標識	X	Y	辺長	点間No.
P32-18		-49626.6960	34701.6350	1.113	P32-17
P32-17		-49626.7940	34700.5260	9.976	P32-16
P32-16		-49627.6770	34690.5890	15.461	P32-7
P32-7		-49643.0774	34691.9574	1.029	777
777		-49643.0255	34692.9850	10.062	P32-6
P32-6		-49642.1350	34703.0074	15.500	P32-18
倍面積		343.74985480	面積	171.874927400	
			地積	171.87	m <sup>2</sup>

416-617					
No.	標識	X	Y	辺長	点間No.
P32-16		-49627.6770	34690.5890	2.024	P32-15
P32-15		-49627.8560	34688.5730	9.436	P32-14
P32-14		-49628.6910	34679.1740	14.100	P32-8
P32-8		-49642.7353	34680.4224	3.886	779
779		-49643.1321	34684.2876	4.352	778
778		-49643.2450	34688.6383	3.323	P32-7
P32-7		-49643.0774	34691.9574	15.461	P32-16
倍面積		343.11669225	面積	171.558346125	
			地積	171.55	m <sup>2</sup>

416-616					
No.	標識	X	Y	辺長	点間No.
P32-14		-49628.6910	34679.1740	2.563	P32-13
P32-13		-49628.9180	34676.6210	12.000	P32-12
P32-12		-49629.9800	34664.6680	9.062	P32-9
P32-9		-49639.0064	34665.4704	6.261	782
782		-49640.8161	34671.4640	4.352	781
781		-49641.9141	34675.6754	4.352	780
780		-49642.6876	34679.9682	0.467	P32-8
P32-8		-49642.7353	34680.4224	14.100	P32-14
倍面積		343.92209466	面積	171.961047330	
			地積	171.96	m <sup>2</sup>

416-615					
No.	標識	X	Y	辺長	点間No.
P32-11		-49625.5980	34664.2780	16.999	P32-10
P32-10		-49627.1019	34647.3453	4.824	784
784		-49631.9073	34647.7719	3.000	783
783		-49634.2342	34649.6655	16.510	P32-9
P32-9		-49639.0064	34665.4704	9.062	P32-12
P32-12		-49629.9800	34664.6680	4.399	P32-11
倍面積		338.59752397	面積	169.298761985	
			地積	169.29	m <sup>2</sup>