


1 工 区 : 第 8 期 求 積 図

S=1 : 300

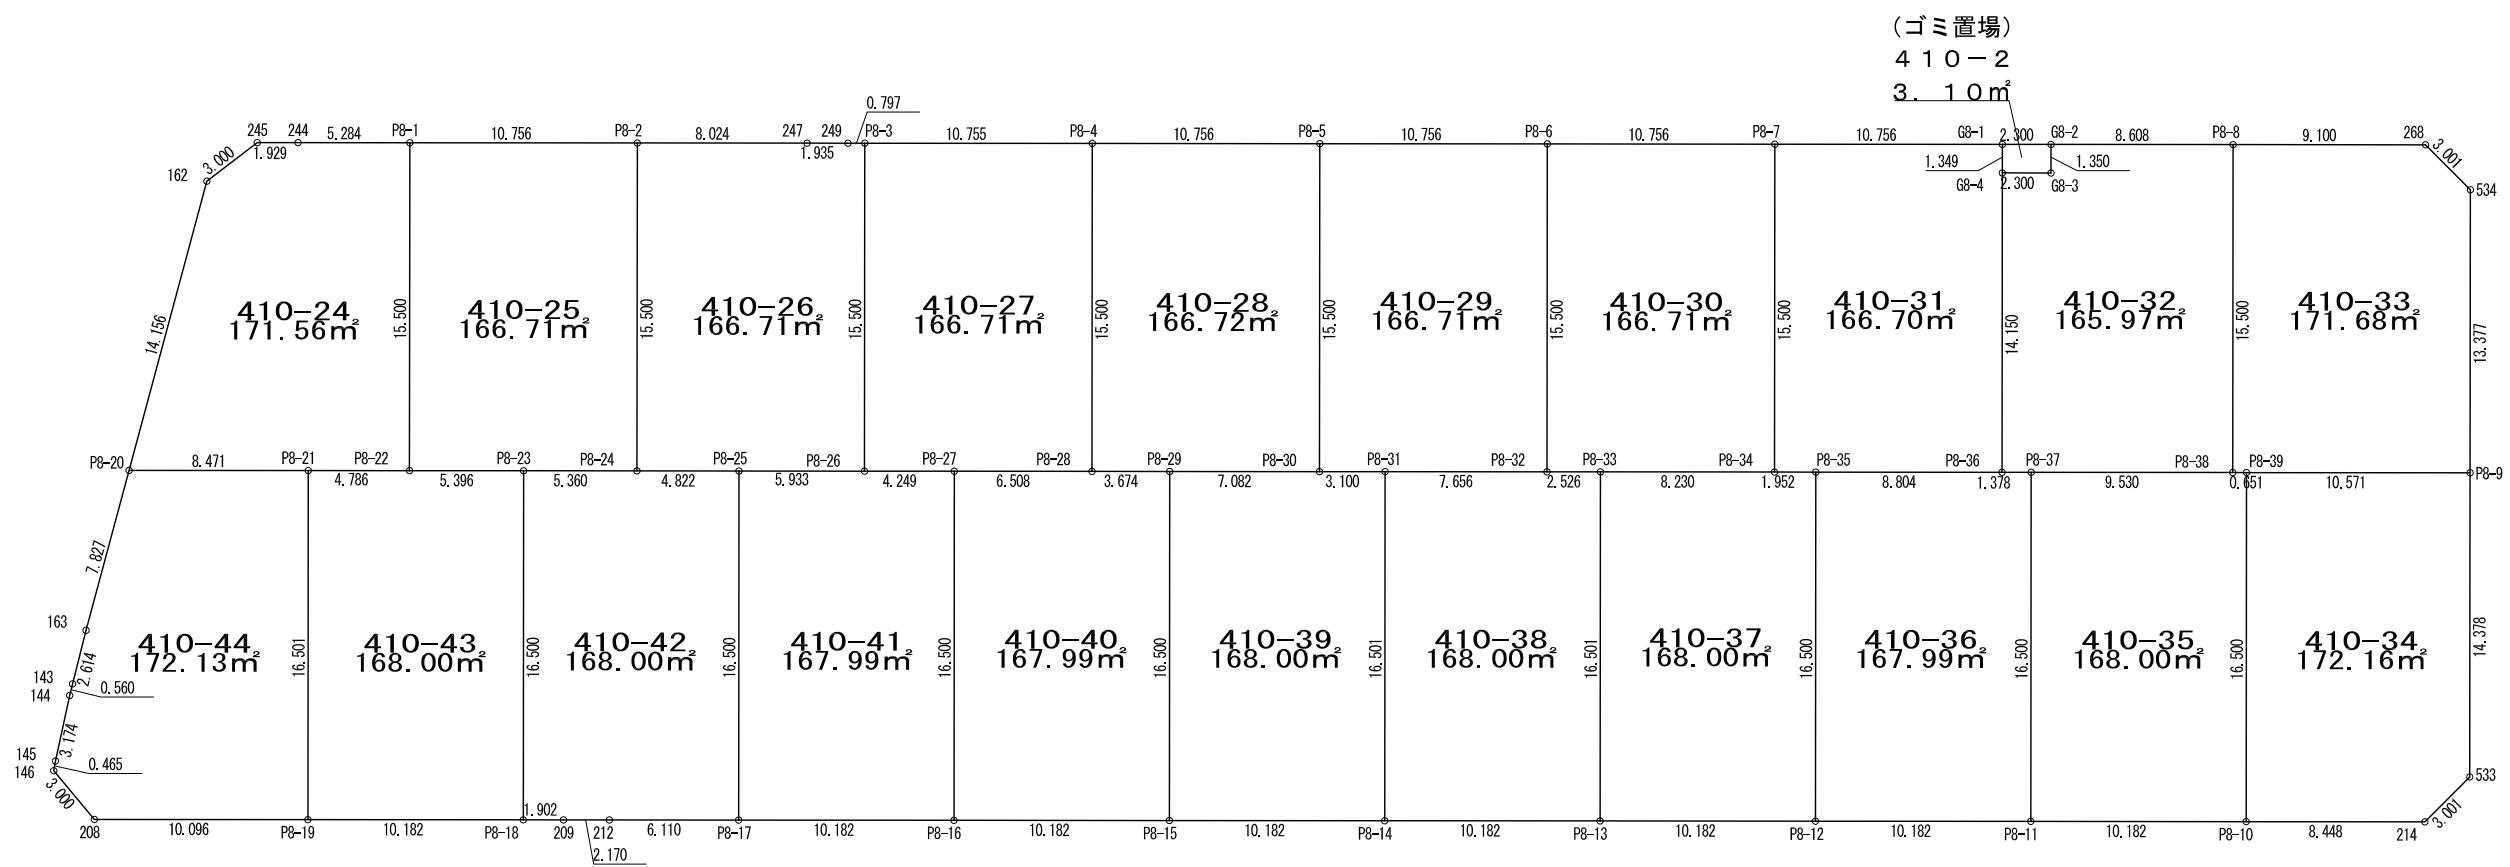

地番	面積
410-24	171. 560529425 m ²
410-25	166. 717444400 m ²
410-26	166. 711321400 m ²
410-27	166. 711594500 m ²
410-28	166. 720725000 m ²
410-29	166. 716303000 m ²
410-30	166. 717238000 m ²
410-31	166. 707372500 m ²
410-32	165. 977559000 m ²
410-33	171. 686573475 m ²
410-34	172. 161409775 m ²
410-35	168. 002557500 m ²
410-36	167. 999104500 m ²
410-37	168. 003520000 m ²
410-38	168. 006926000 m ²
410-39	168. 003194400 m ²
410-40	167. 999985000 m ²
410-41	167. 999050000 m ²
410-42	168. 001572560 m ²
410-43	168. 002530500 m ²
410-44	172. 131332540 m ²

座標求積表

地番 ① 8 - 1 : 410 - 24			
測点	Xn	Yn	(Xn + 1 - Xn - 1) Yn
P8 - 1	- 49432.0890	34603.8270	518071.19593050
244	- 49432.5565	34598.5641	- 22080.80360862
245	- 49432.7272	34596.6427	- 76129.91226135
162	- 49434.7570	34594.4336	- 552604.56343968
P8 - 20	- 49448.7010	34591.9940	- 456406.76883600
P8 - 21	- 49447.9510	34600.4320	40586.30673600
P8 - 22	- 49447.5280	34605.1990	548907.66653800
			倍面積 333.43447600
			面積 166.7123800
			地積 171.56 m ²
			地積 171.56 m ²

地番 ① 8 - 7 : 410 - 30			
測点	Xn	Yn	(Xn + 1 - Xn - 1) Yn
P8 - 7	- 49426.3770	34668.1100	502236.90957000
P8 - 6	- 49427.3290	34657.3960	- 568069.37783600
P8 - 32	- 49442.7680	34658.7680	- 527333.15512000
P8 - 33	- 49442.5440	34661.2840	32997.54236800
P8 - 34	- 49441.8160	34669.4820	560501.51549400
			倍面積 333.43447600
			面積 166.7123800
			地積 166.71 m ²

地番 ① 8 - 13 : 410 - 36			
測点	Xn	Yn	(Xn + 1 - Xn - 1) Yn
P8 - 37	- 49440.7420	34681.5680	565760.41878400
P8 - 36	- 49440.8640	34680.1950	- 31246.85569500
P8 - 35	- 49441.6430	34671.4260	- 596833.92716400
P8 - 12	- 49458.0780	34672.8860	- 538608.61112400
P8 - 11	- 49457.1770	34683.0280	601264.97340800
			倍面積 335.99820900
			面積 167.999104500
			地積 167.99 m ²

地番 ① 8 - 19 : 410 - 42			
測点	Xn	Yn	(Xn + 1 - Xn - 1) Yn
P8 - 25	- 49446.1490	34620.7160	554208.42172800
P8 - 24	- 49446.5760	34615.9130	- 31188.93761300
P8 - 23	- 49447.0500	34610.5740	- 585230.19576600
P8 - 18	- 49463.4850	34612.0340	- 563044.34068820
209	- 49463.3173	34613.9294	12450.63040518
212	- 49463.1253	34616.0898	25383.97865034
P8 - 17	- 49462.5840	34622.1760	587756.44642880
			倍面積 336.00314512
			面積 168.001572560
			地積 168.00 m ²

地番 ① 8 - 2 : 410 - 25			
測点	Xn	Yn	(Xn + 1 - Xn - 1) Yn
P8 - 2	- 49431.1370	34614.5410	501460.85546700
P8 - 1	- 49432.0890	34603.8270	- 567191.32835700
P8 - 22	- 49447.5280	34605.1990	- 517728.38223900
P8 - 23	- 49447.0500	34610.5740	32949.26644800
P8 - 24	- 49446.5760	34615.9130	550843.02356900
			倍面積 333.43488800
			面積 166.71444000
			地積 166.71 m ²

地番 ① 8 - 8 : 410 - 31			
測点	Xn	Yn	(Xn + 1 - Xn - 1) Yn
G8 - 1	- 49425.4250	34678.8240	13594.09900800
P8 - 7	- 49426.3770	34668.1100	- 568244.99101000
P8 - 34	- 49441.8160	34669.4820	- 529264.31221200
P8 - 35	- 49441.6430	34671.4260	33007.19755200
P8 - 36	- 49440.8640	34680.1950	515833.22043000
G8 - 4	- 49426.7690	34678.9430	535408.20097700
			倍面積 333.41474500
			面積 166.70732500
			地積 166.70 m ²

地番 ① 8 - 14 : 410 - 37			
測点	Xn	Yn	(Xn + 1 - Xn - 1) Yn
P8 - 35	- 49441.6430	34671.4260	563826.72961200
P8 - 34	- 49441.8160	34669.4820	- 31237.20328200
P8 - 33	- 49442.5440	34661.2840	- 594926.27857600
P8 - 13	- 49458.9800	34662.7440	- 538451.06529600
P8 - 12	- 49458.0780	34672.8860	601123.82458200
			倍面積 336.00704000
			面積 168.00352000
			地積 168.00 m ²

地番 ① 8 - 3 : 410 - 26			
測点	Xn	Yn	(Xn + 1 - Xn - 1) Yn
P8 - 3	- 49430.1850	34625.2550	532141.69399300
249	- 49430.2554	34624.4612	- 8365.26982592
247	- 49430.4266	34622.5343	- 30523.22623888
P8 - 2	- 49431.1370	34614.5410	- 559004.06842540
P8 - 24	- 49446.5760	34615.9130	- 519654.08595600
P8 - 25	- 49446.1490	34620.7160	32958.92163200
P8 - 26	- 49445.6240	34626.6260	552779.45746400
			倍面積 333.42264280
			面積 166.71321400
			地積 166.71 m ²

地番 ① 8 - 9 : 410 - 32			
測点	Xn	Yn	(Xn + 1 - Xn - 1) Yn
G8 - 2	- 49425.2210	34681.1150	- 73073.10930500
G8 - 3	- 49426.5660	34681.2340	- 53686.55023200